





A scale bar labeled "Scale in feet" with markings at 0, 50, and 100. The bar is divided into four equal segments, each 25 feet long.


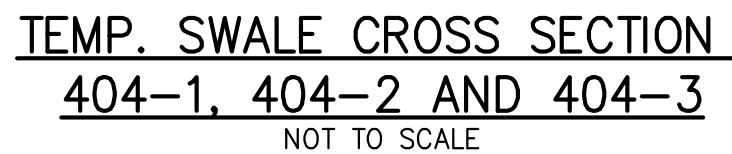


DATE	06/19/
SH.NO.	OF


File: P:\120174-CHPE-CABLE_INSTALL-KIEWIT\60_CAD\20_ENGINEERING_CAD_FILES\PACKAGE_7A\NY_ENVIRONMENTAL_(EROSION_CONTROL)\01_KCE\SHEET_FILES\21162_7A_C_401-408.DWG Saved: 6/20/2023 11:08:33 AM Plotted: 6/20/2023 11:16:57 AM Current User: Benson Lam LastSavedBy: blam

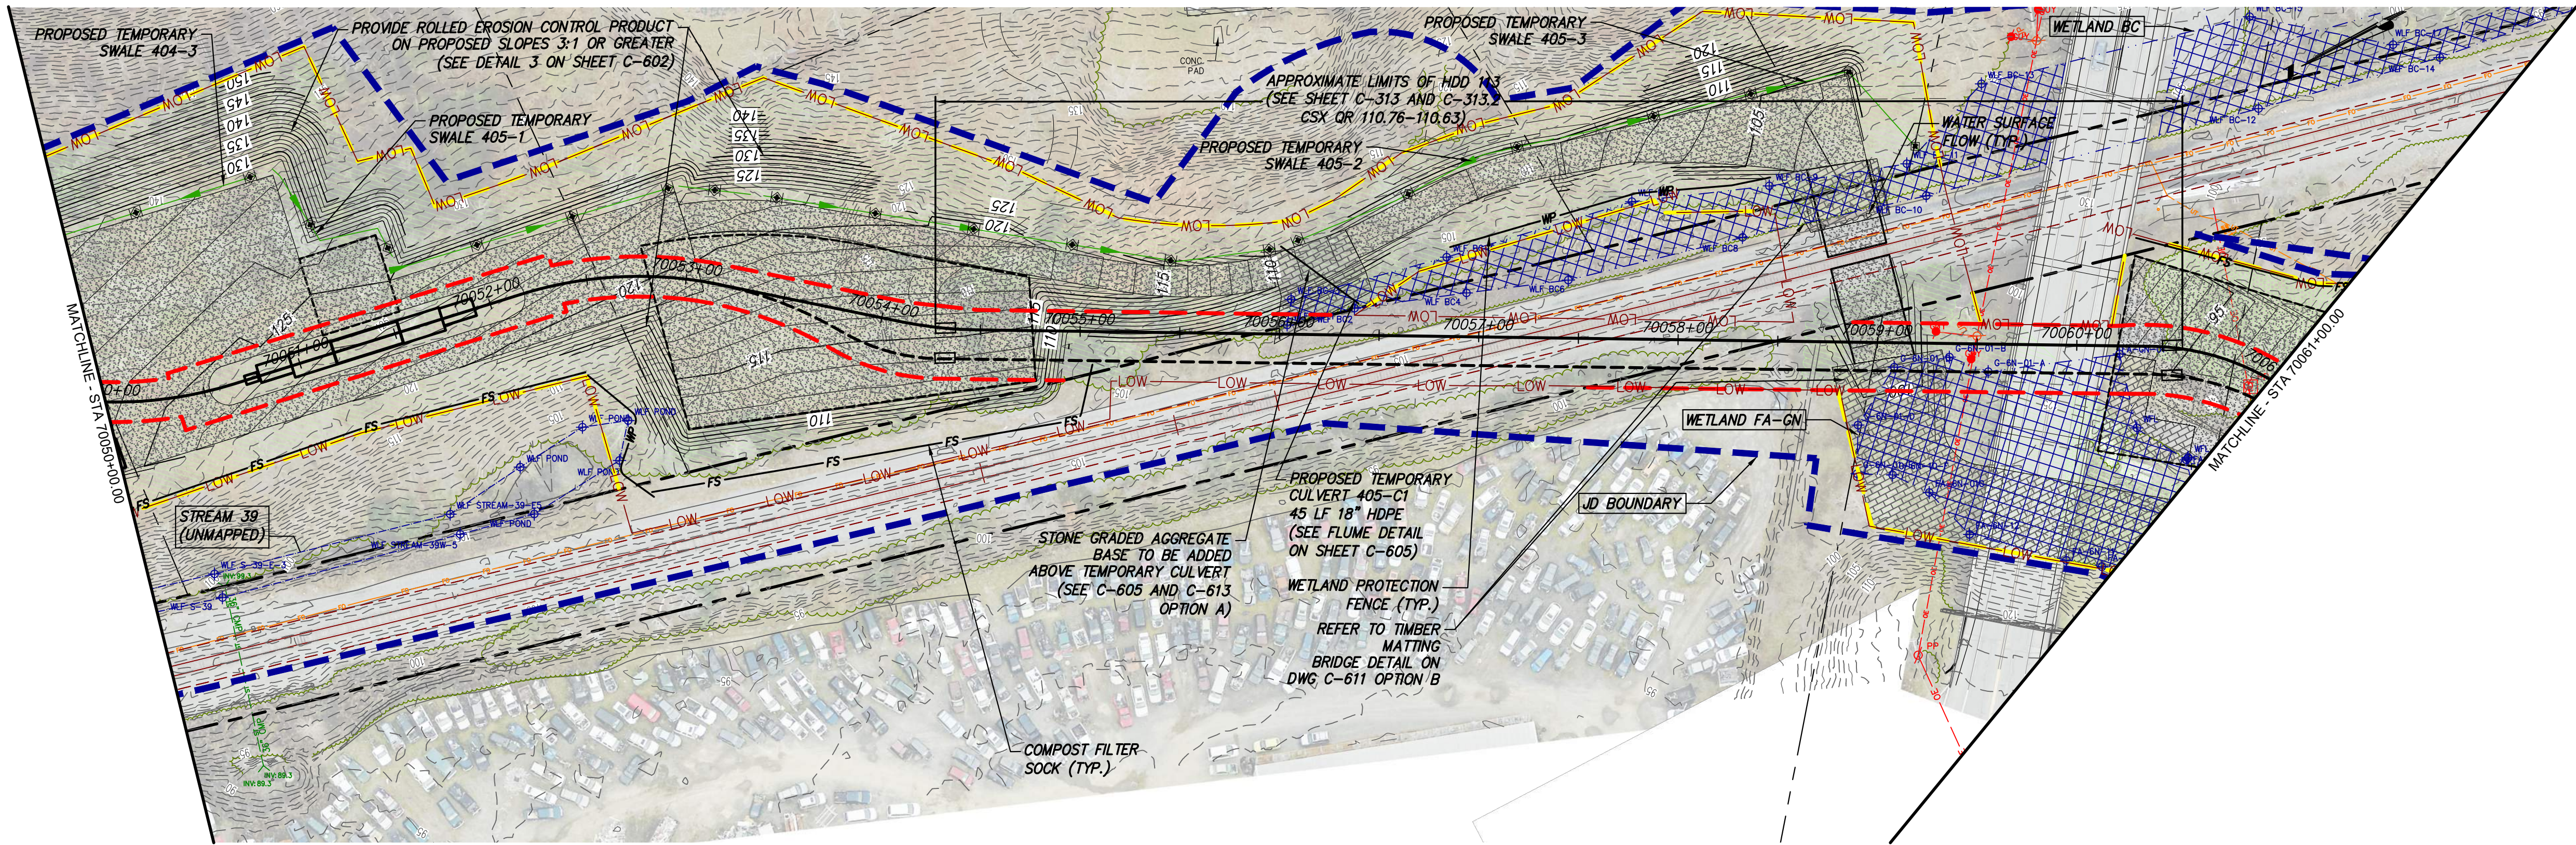

STA. 70050+00.00 TO STA. 70061+00.00 PLAN VIEW
SCALE: 1" = 50'

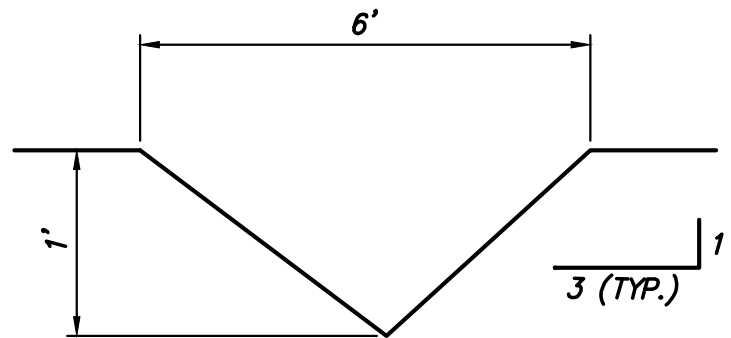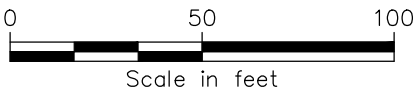

TEMP. SWALE CROSS SECTION
405-1, 405-2, AND 405-3
NOT TO SCALE

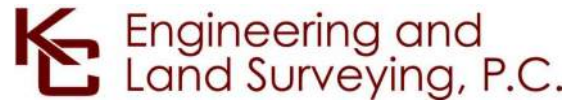

IT IS A VIOLATION OF LAW FOR ANY PERSON, UNLESS THEY ARE ACTING UNDER THE DIRECTION OF A LICENSED PROFESSIONAL ENGINEER, ARCHITECT, LANDSCAPE ARCHITECT OR LAND SURVEYOR TO ALTER AN ITEM IN ANY WAY. IF AN ITEM BEARING THE STAMP OF A LICENSED PROFESSIONAL IS ALTERED, THE ALTERING ENGINEER, ARCHITECT, LANDSCAPE ARCHITECT OR LAND SURVEYOR SHALL STAMP THE DOCUMENT AND INCLUDE THE NOTATION "ALTERED BY" FOLLOWED BY THEIR SIGNATURE, THE DATE OF SUCH ALTERATION, AND A SPECIFIC DESCRIPTION OF THE ALTERATION.

	06/19/2023	ISSUED FOR CONSTRUCTION SUBMISSION				SL	JL		
No.	DATE	SUBMITTAL / REVISION DESCRIPTION				DB	APP		

CHAMPLAIN HUDSON POWER EXPRESS
SEGMENT 11 (PACKAGE 7A) - CSX: CATSKILL
EROSION AND SEDIMENT CONTROL PLAN
STA. 70050+00.00 TO STA. 70061+00.00

KIEWIT PROJECT NO.	21162
KC PROJECT NO.	120174
DRAWING NO.	C-405
DATE	06/19/2023
SH.NO.	OF

DRAWN BY:	BL	DESIGNED BY:	SL	APPROVED BY:	JL	SCALE	AS SHOWN	DATE	06/19/2023
						REV. NO.	0	SH.NO.	OF